


#	Date	Comments

Revisions	

Drawn By: Joe Frey
Checked By:
Date: 7/11/2018
Scale: None

Perimeter Light Distribution
CPL312-12ft sp 17ft MH
CL973-3144

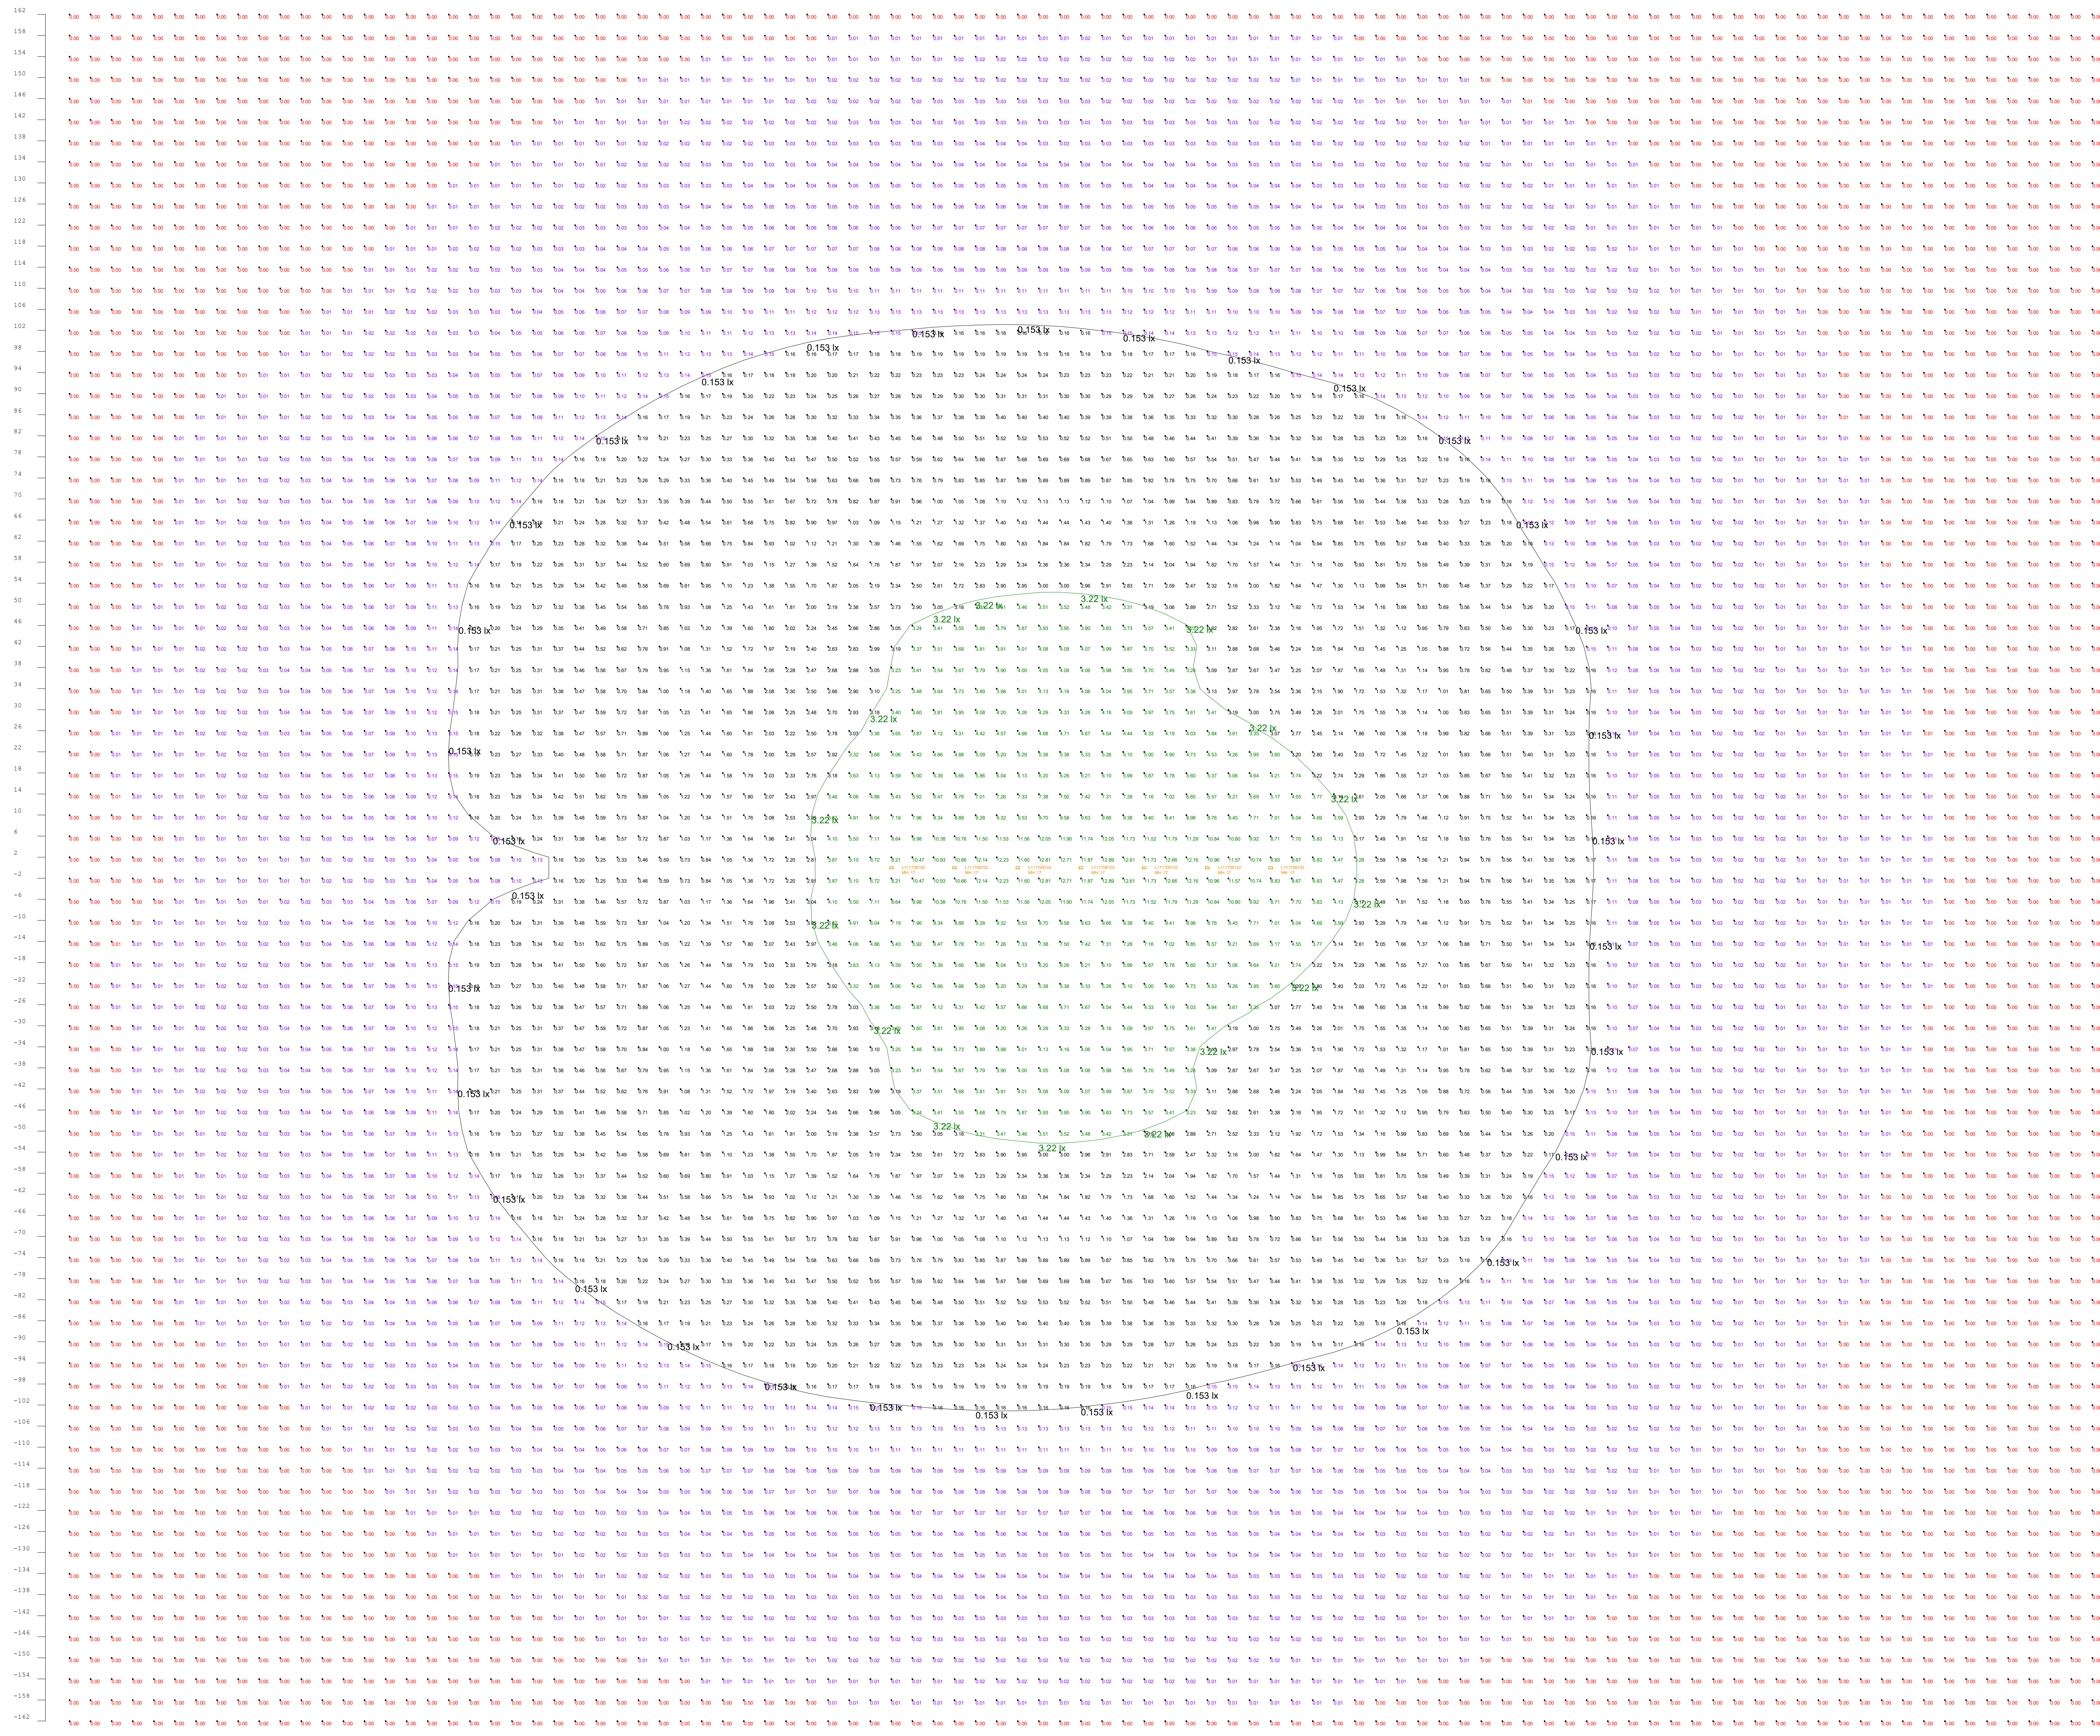

Green = Values 4:1 Max/Min of Total Calculated Area
Black = Values 4:1 Ave/Min of Total Calculated Area
Cyan = Values > 0, But < 4:1 Ave/Min of Total Calculated Area
Red = Values = 0

- Comments:**
- 1) Lux Values Shown are at grade
 - 2) Lux Values shown take into account a 10% reduction in Test data taken at 24V AC
 - 3) Lux Values Grid Spacing is 4 feet

Not to Scale

Luminaire Schedule		Label	Arrangement	Lum. Lumens	LLF	Description	Lum. Watts	Arr. Watts	Total Watts
Symbol	Qty	L111708102	SINGLE	1164	0.900	CPL312	13.27	13.27	92.89

Calculation Summary		CalcType	Units	Avg	Max	Min	Avg/Min	Max/Min
Label	CalcPts	Illuminance	Lux	0.61	12.89	0.00	N.A.	N.A.
4 to 1 Ave-Min F		Illuminance	Lux	1.99	12.89	0.15	13.27	85.93
4 to 1 Max-Min F		Illuminance	Lux	5.93	12.89	3.23	1.84	3.99

These drawings are for conceptual use only and are not intended for construction. Values represented are an approximation generated from manufacturers photometric inhouse or independent lab tests with data supplied by lamp manufacturers.