

Green = Values 4:1 Max/Min of Total Calculated Area
 Cyan = Values > 0, But < 4:1 Ave/Min of Total Calculated Area
 Black = Values 4:1 Ave/Min of Total Calculated Area

Comments:


- 1) Lux Values Shown are at grade
- 2) Lux Values shown take into account a 10% reduction in Test data taken at 17V DC
- 3) Lux Values Grid Spacing is 4 feet

Not to Scale

Luminaire Schedule										
Symbol	Qty	Label	Arrangement	Lum. Lumens	LLF	Description	Lum. Watts	Arr. Watts	Total Watts	
	7	CPL325	SINGLE	3114	0.900	CPL325 Gen 3 - 36w Perimeter	34.23	34.23	239.61	

Calculation Summary						
Label	CalcType	Units	Avg	Max	Min	Avg/Min
4 to 1 Ave-Min N	Illuminance	Lux	1.65	39.57	0.00	N.A.
4 to 1 Max-Min N	Illuminance	Lux	6.91	39.57	0.42	16.45
	Illuminance	Lux	19.58	39.57	9.95	1.97

These drawings are for conceptual use only and are not intended for construction. Values represented are an approximation generated from manufacturers photometric inhouse or independent lab tests with data supplied by lamp manufacturers.

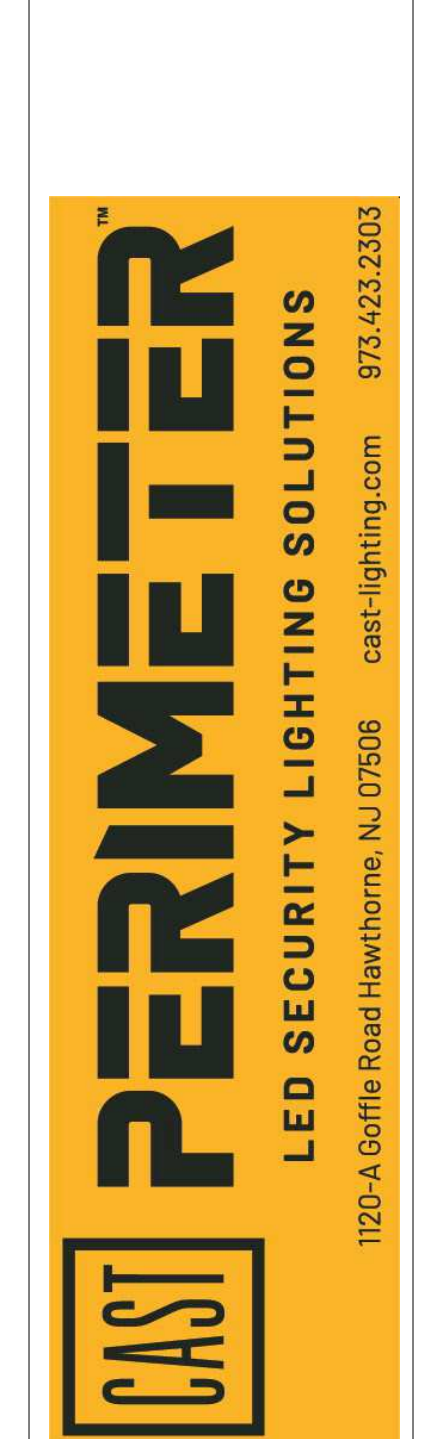

Revisions	
#	Date

Comments	

Drawn By: Joe Frey
 Checked By:
 Date: 12/16/2020
 Scale: None

Test Description:
 Perimeter Model CPL325
 Tested at 17V DC 20' Foot Spacing,
 Lumiere 12' Feet Off Grade