


Scale: 1 inch= 8 Ft.

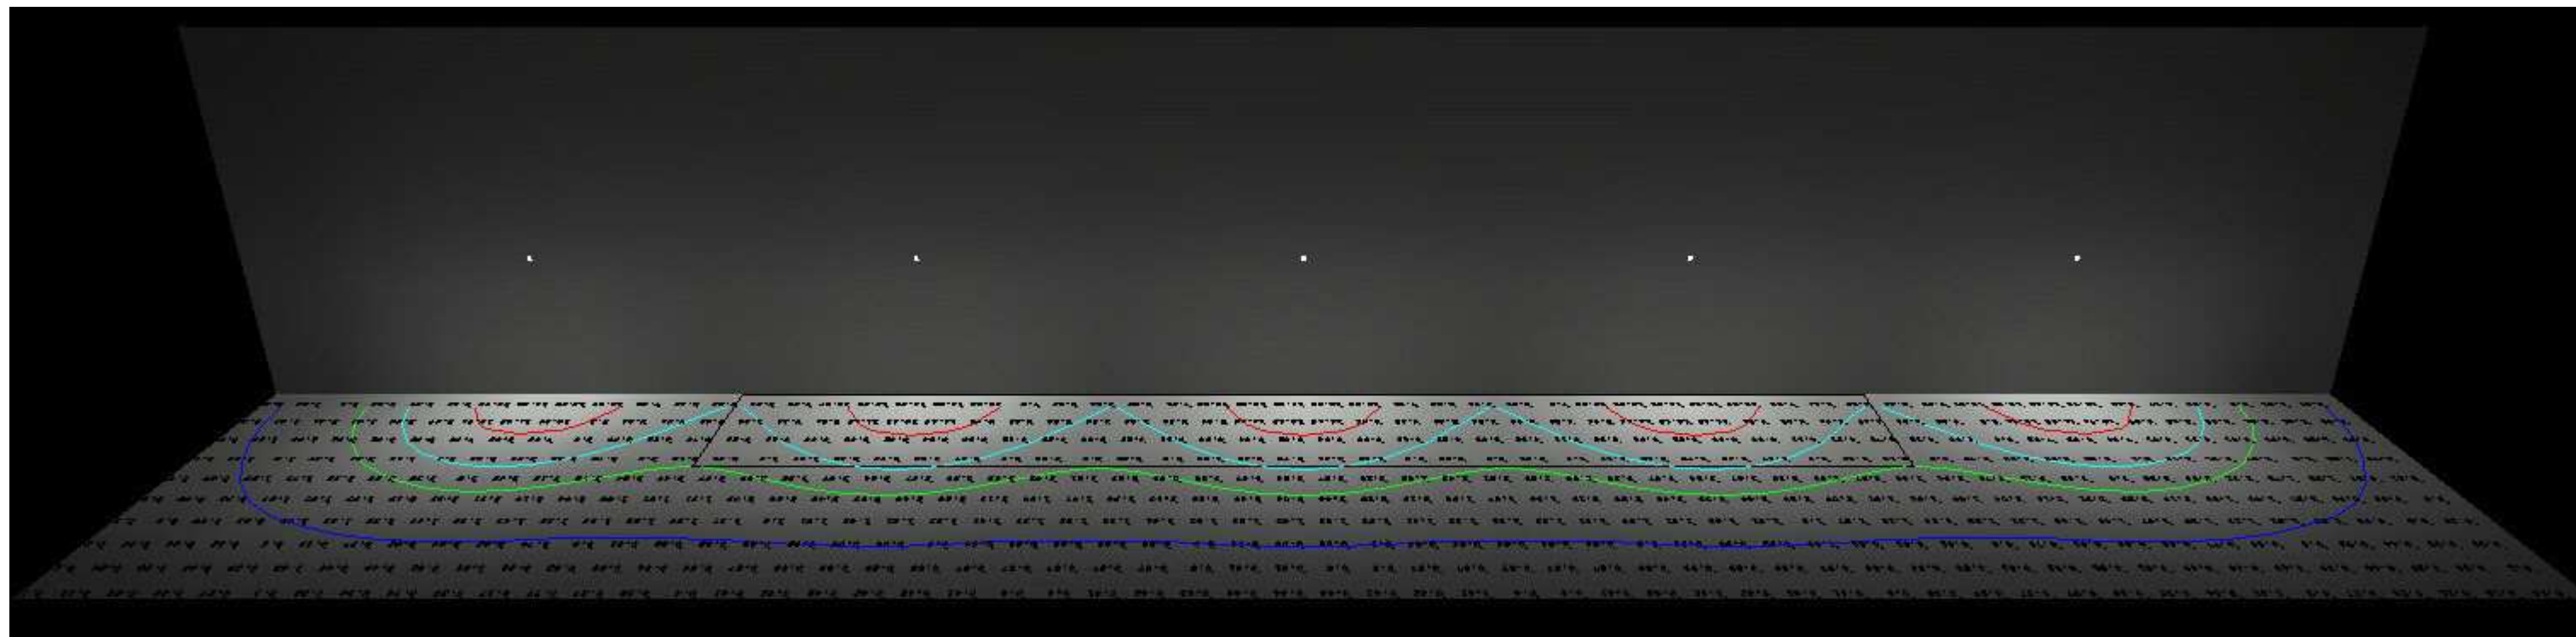

Luminaire Schedule						
Symbol	Qty	Label	Arrangement	Total Lamp Lumens	LLF	Description
□	5	L071407704	SINGLE	N.A.	0.900	CFWP1

Calculation Summary							
Label	CalcType	Units	Avg	Max	Min	Avg/Min	Max/Min
CalcPts_1	Illuminance	Lux	3.24	14.89	0.16	20.25	93.06
StatArea_1	Illuminance	Lux	6.78	14.89	3.13	2.17	4.76

Project Name: CPWP1 - Wall Pack Ltg

Details: Mounting Height 8ft on 20 foot centers

Client:

Date: 2/11/2016

Photometrics: Joe Frey

Filename: CL973-1968.AGI



1120-A Goffle Road Hawthorne, NJ 07506 cast-lighting.com 973.423.2303

DISCLAIMER:

THIS LIGHTING CALCULATION IS BASED ON THE BEST INFORMATION PROVIDED TO CLS BY THE ARCHITECT, ENGINEER, LIGHTING DESIGNER OR INTERIOR DESIGNER. THESE FINDINGS SHOULD BE VERIFIED BY A CERTIFIED ELECTRICAL ENGINEER AS TO THEIR ACCURACY. DESIGN CHANGES SUCH AS CEILING HEIGHTS, CEILING, WALL AND FLOOR REFLECTANCES OF ALL INTERIOR SURFACES INCLUDING PARTITION WALLS MAY ADVERSELY AFFECT THE OVERALL LIGHT LEVELS. CLS IS IN NO WAY RESPONSIBLE AS TO THE VERACITY OF THESE CALCULATIONS, AND THEY SHOULD BE USED AS A DESIGN REFERENCE TOOL.