
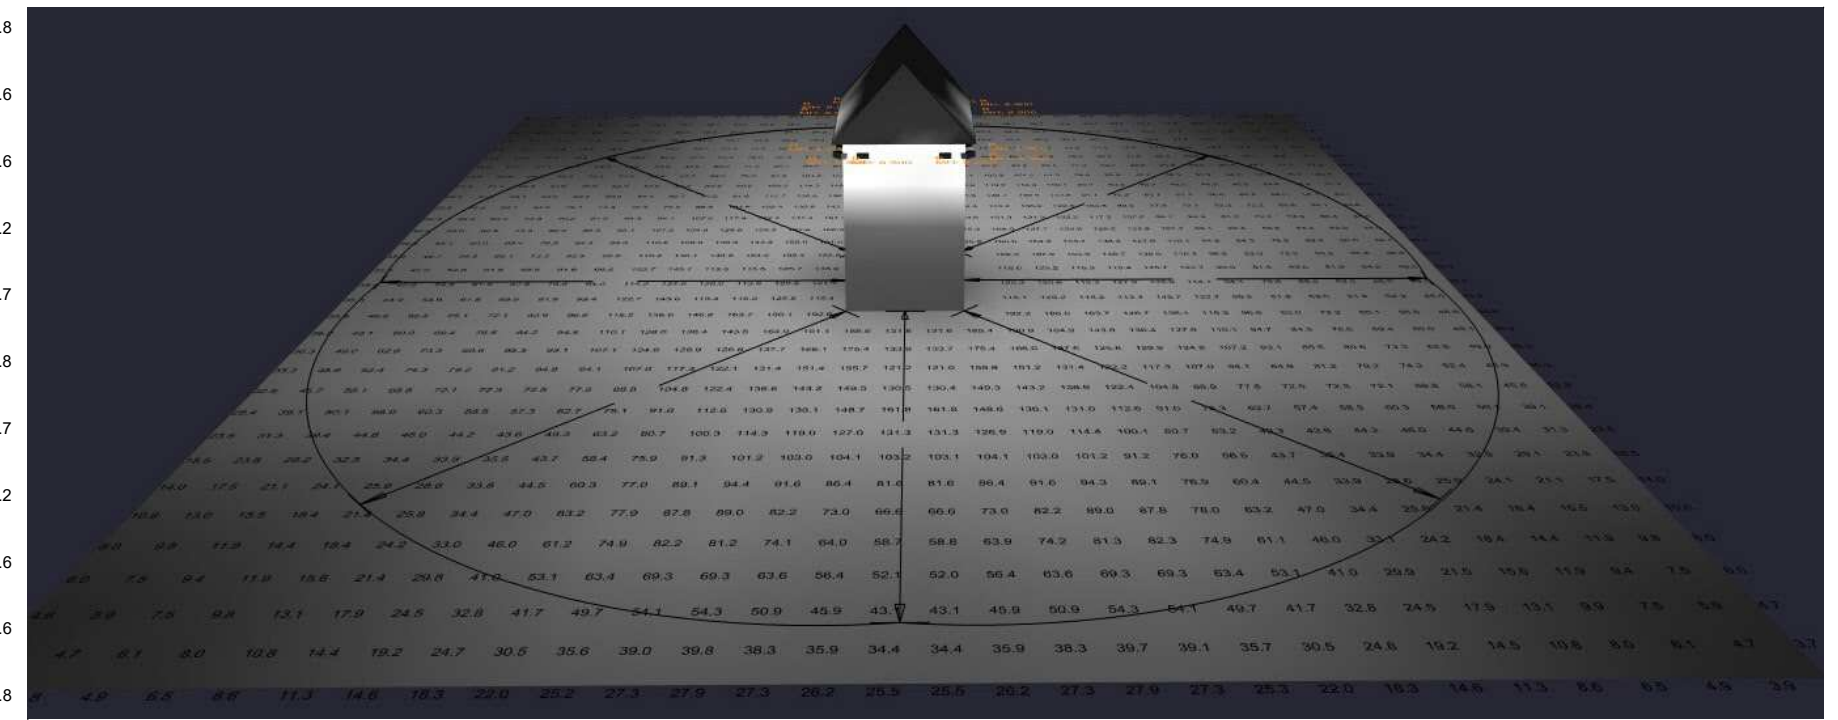


CAST Perimeter Guard Shack Wall Pack (CPWP5)

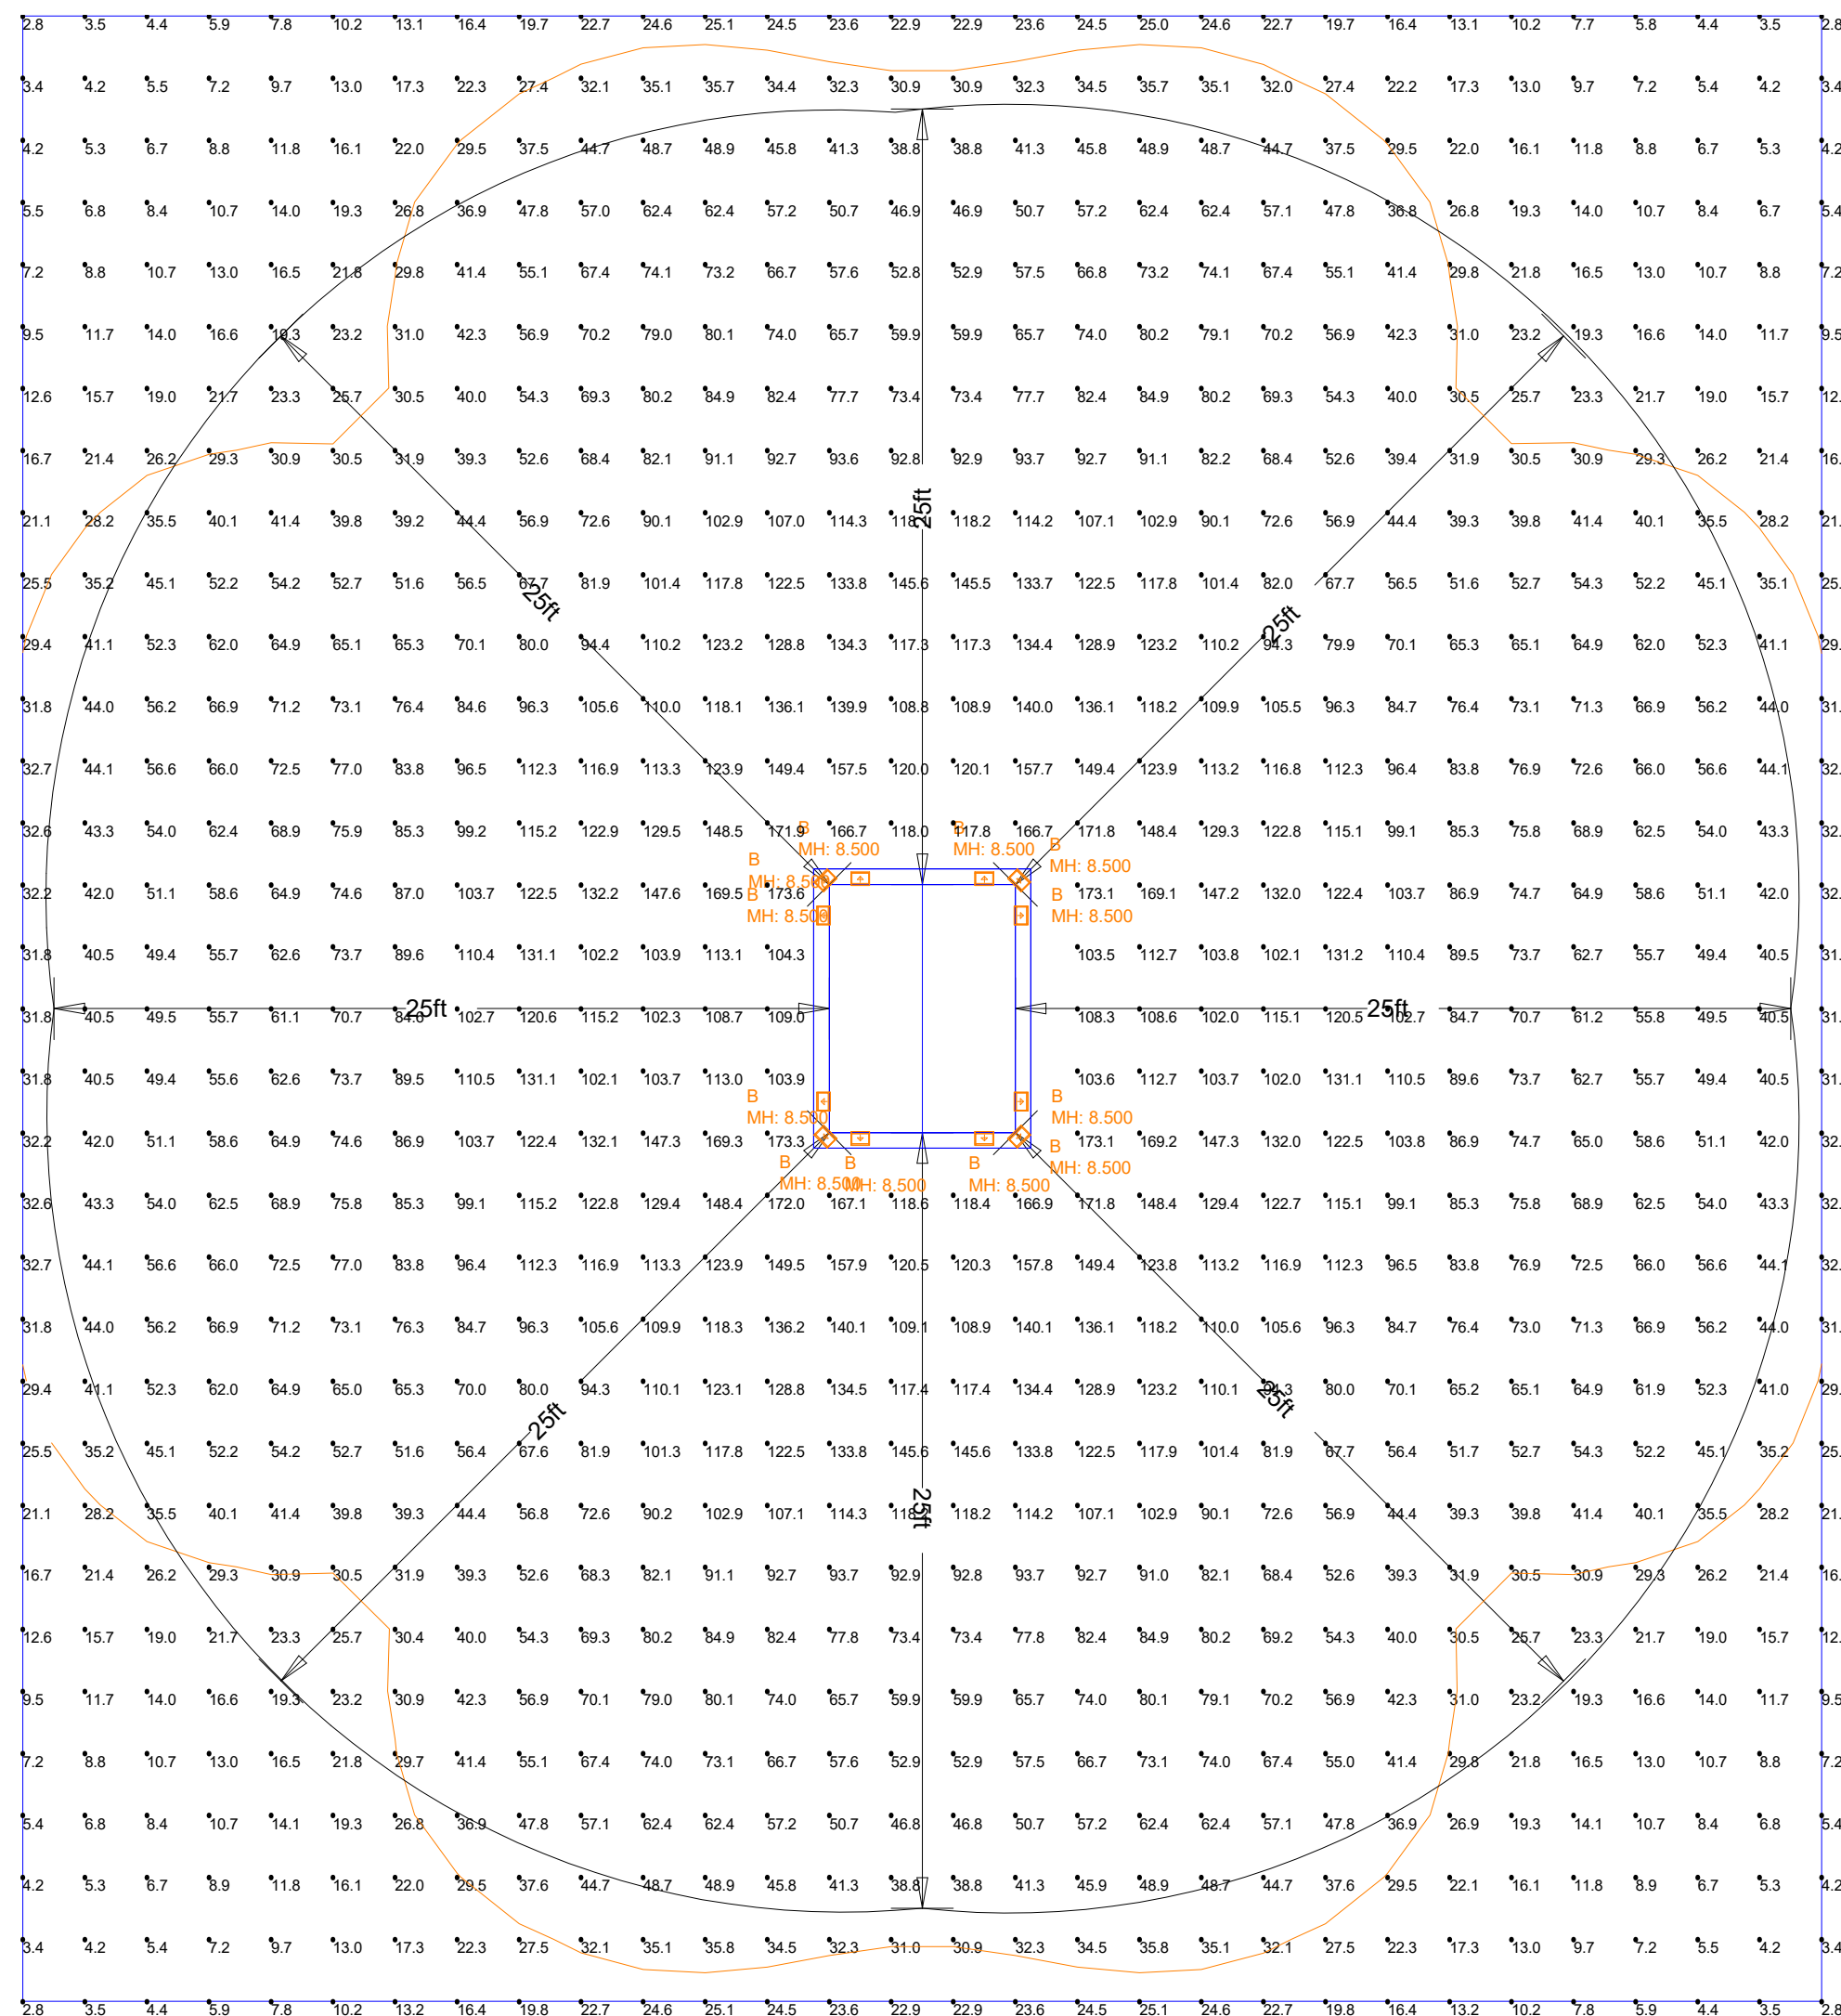

Luminaire Schedule									
Symbol	Qty	Label	Arrangement	Lum. Lumens	LLF	Description	Lum. Watts	Total Watts	Tag
B	12	B	Single	2695	0.900	CPWP5	26.1	313.2	All Fixtures tilted 10°

Calculation Summary							
Label	CalcType	Units	Avg	Max	Min	Avg/Min	Max/Min
Site	Illuminance	Lux	60.38	173.6	2.8	21.56	62.00
Within Circle	Illuminance	Lux	79.63	173.6	23.2	3.43	7.48

DISCLAIMER:
THIS LIGHTING CALCULATION IS BASED ON THE BEST INFORMATION PROVIDED TO CLS BY THE ARCHITECT, ENGINEER, LIGHTING DESIGNER OR INTERIOR DESIGNER. THESE FINDINGS SHOULD BE VERIFIED BY A CERTIFIED ELECTRICAL ENGINEER AS TO THEIR ACCURACY. DESIGN CHANGES SUCH AS CEILING HEIGHTS, CEILING, WALL AND FLOOR REFLECTANCES OF ALL INTERIOR SURFACES INCLUDING PARTITION WALLS MAY ADVERSELY AFFECT THE OVERALL LIGHT LEVELS. CLS IS IN NO WAY RESPONSIBLE AS TO THE VERACITY OF THESE CALCULATIONS, AND THEY SHOULD BE USED AS A DESIGN REFERENCE TOOL.

Project Name: Guard Shack Wall Pack (CPWP5)

Details:

Client:

Date: 9/22/2022

Version 5

Photometrics: Joe Frey

Filename: CL973-3889 Guard Shack.AGI

