



**OVERVIEW OF A TYPICAL PERIMETER LIGHTING SYSTEM INSTALLATION
TRANSFORMER MOUNTED XXX DISTANCE FROM FENCE.**

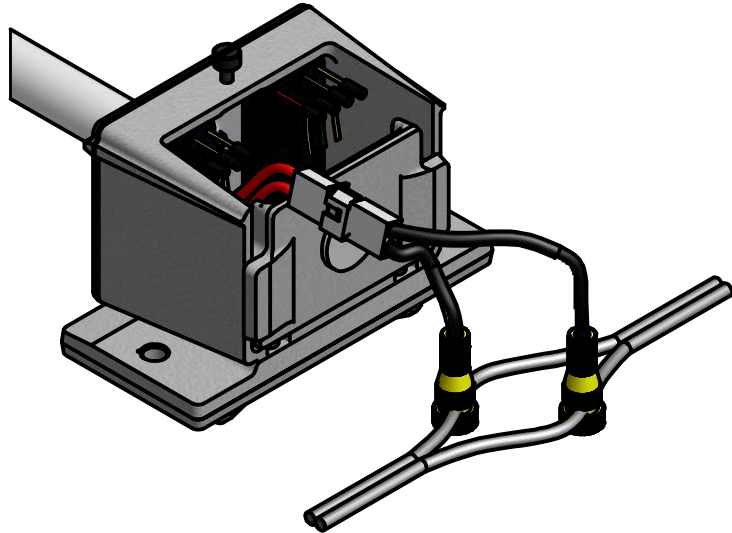


CONNECTION IN JUNCTION BOX WITH POSI TAP

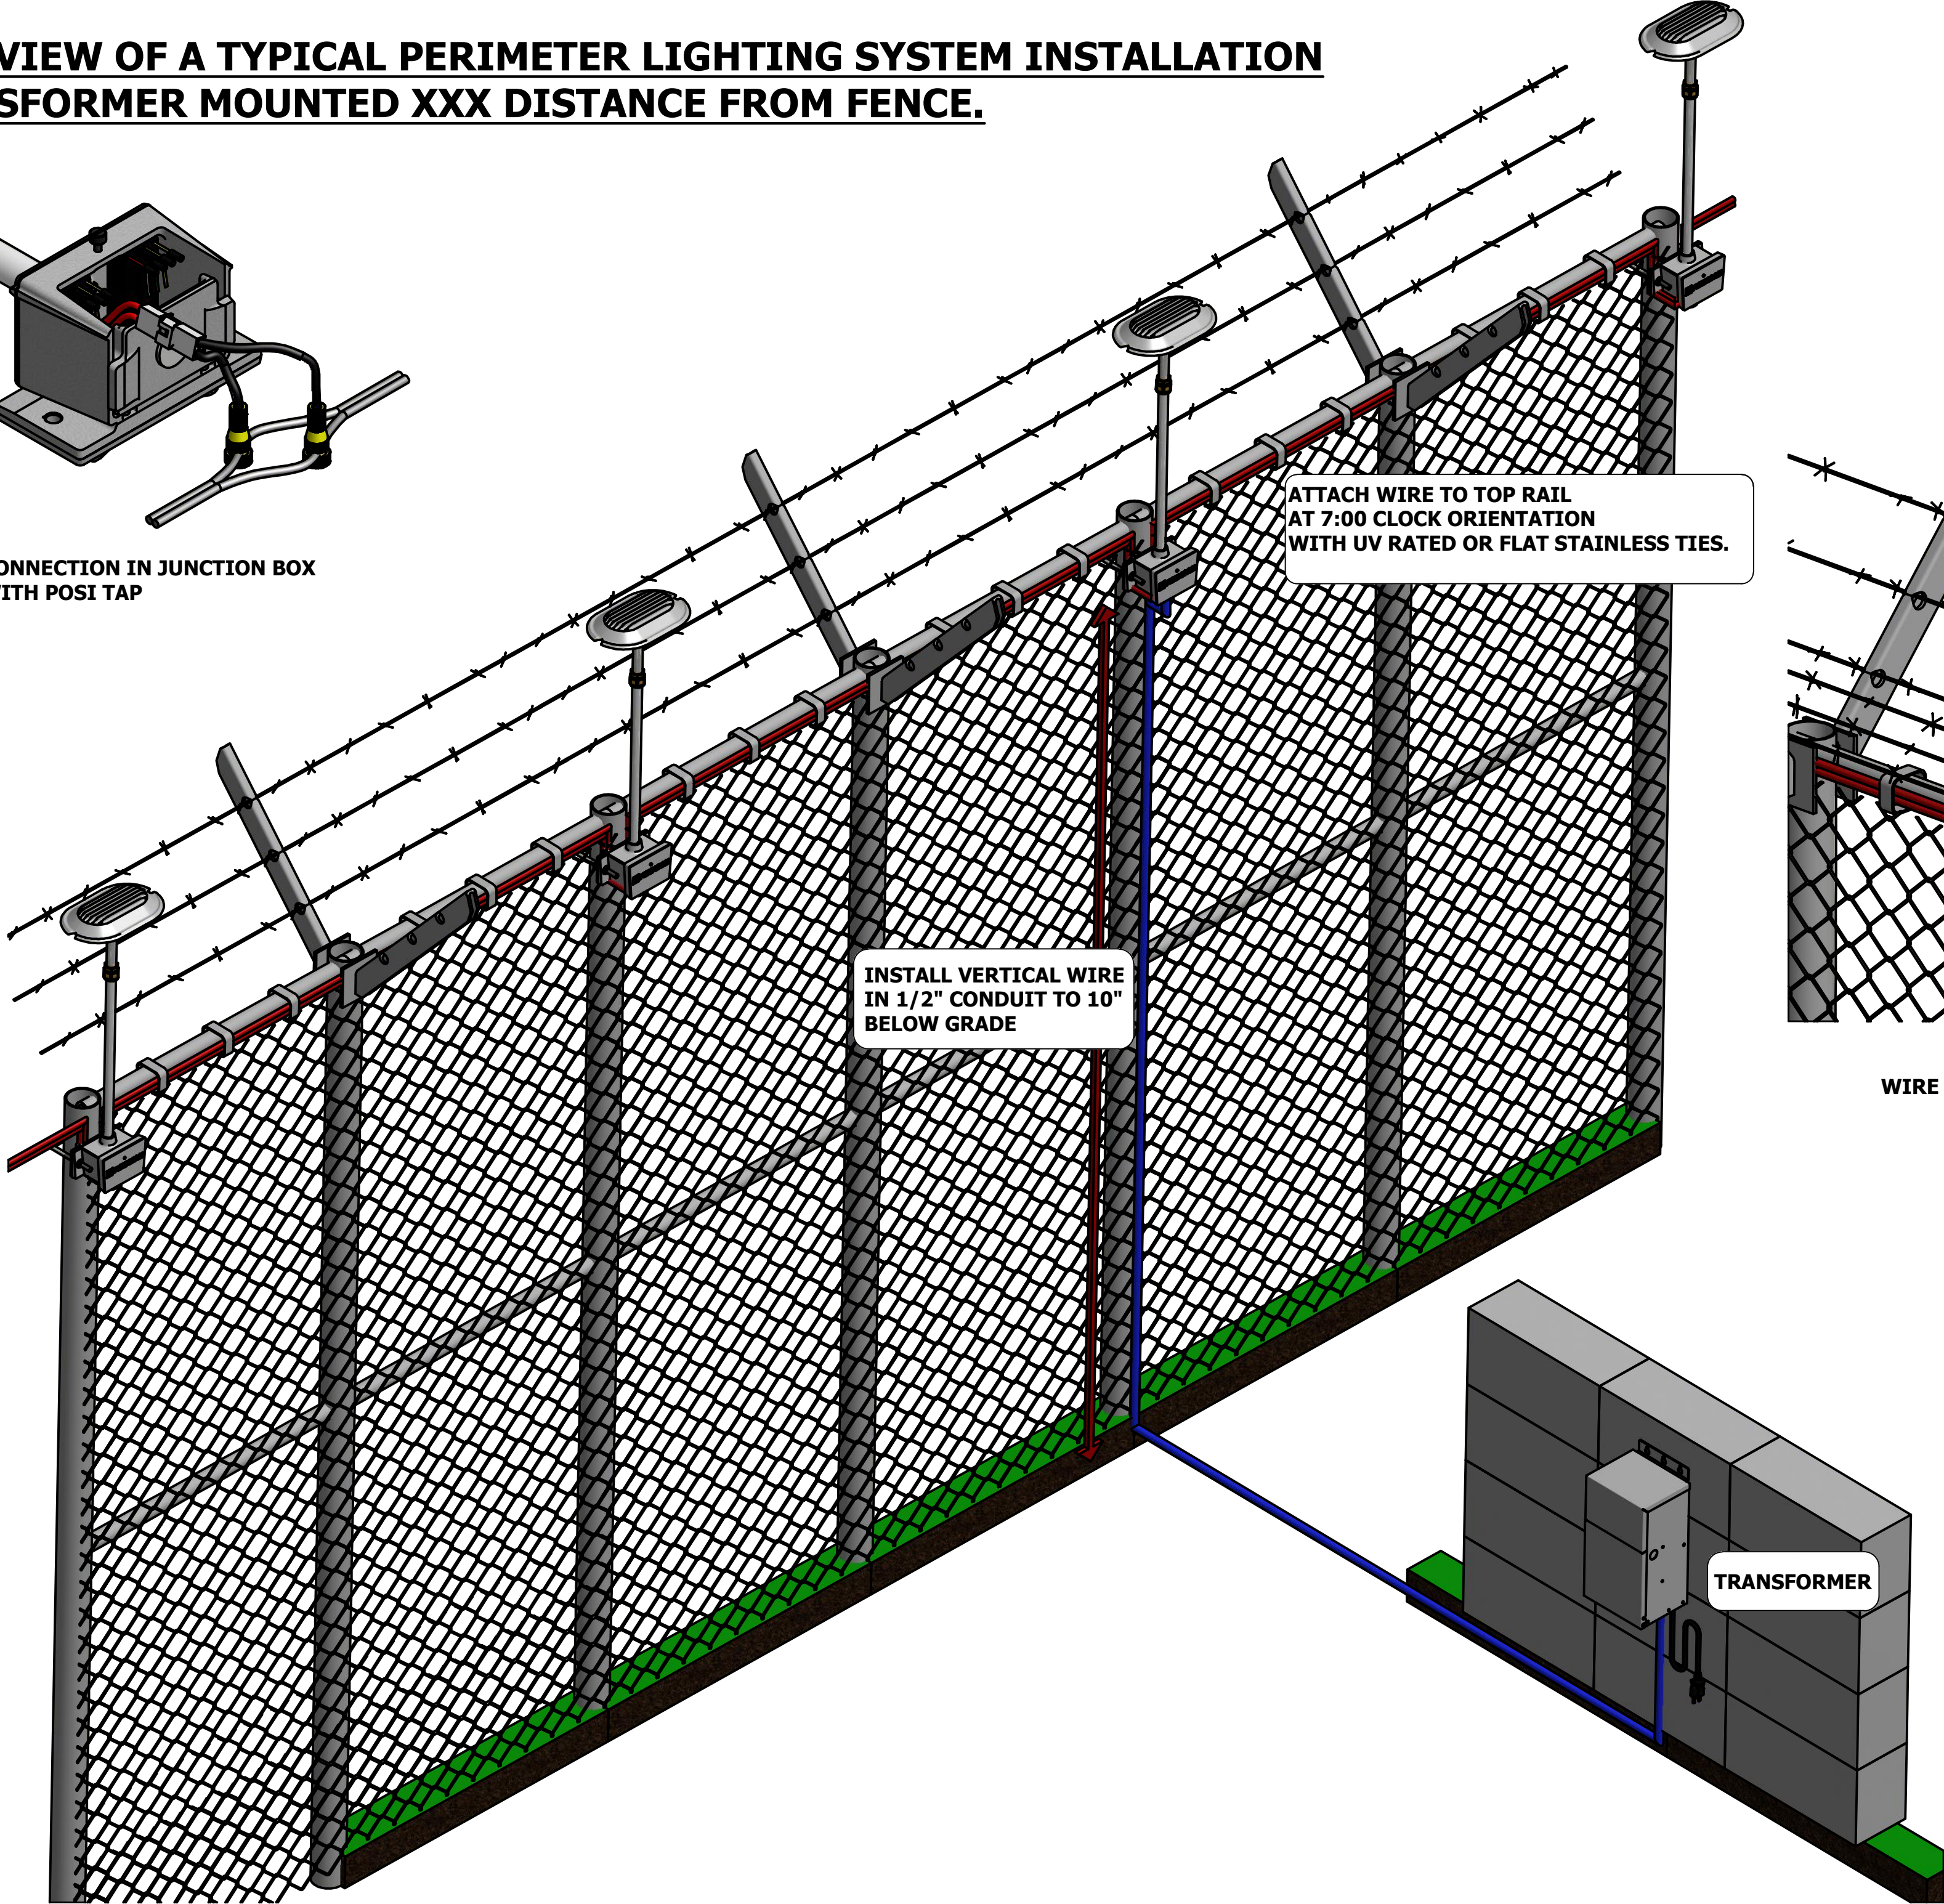

ATTACH WIRE TO TOP RAIL AT 7:00 CLOCK ORIENTATION WITH UV RATED OR FLAT STAINLESS TIES.

INSTALL VERTICAL WIRE IN 1/2" CONDUIT TO 10" BELOW GRADE

TRANSFORMER

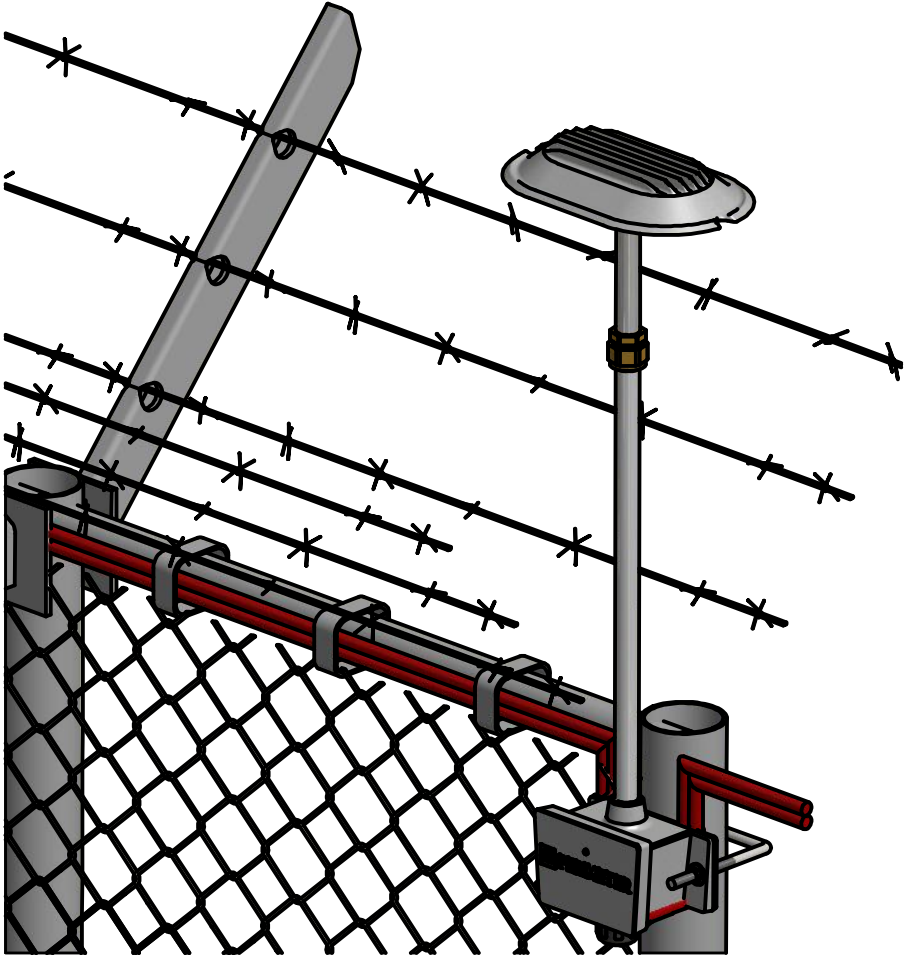

WIRE ATTACHED TO TOP RAIL