


**OPTIMAL GUARD NO GLARE OBSERVATION ZONE FROM FENCE LINE
BASED ON FIXTURE MOUNTING HEIGHT OFF GRADE.**

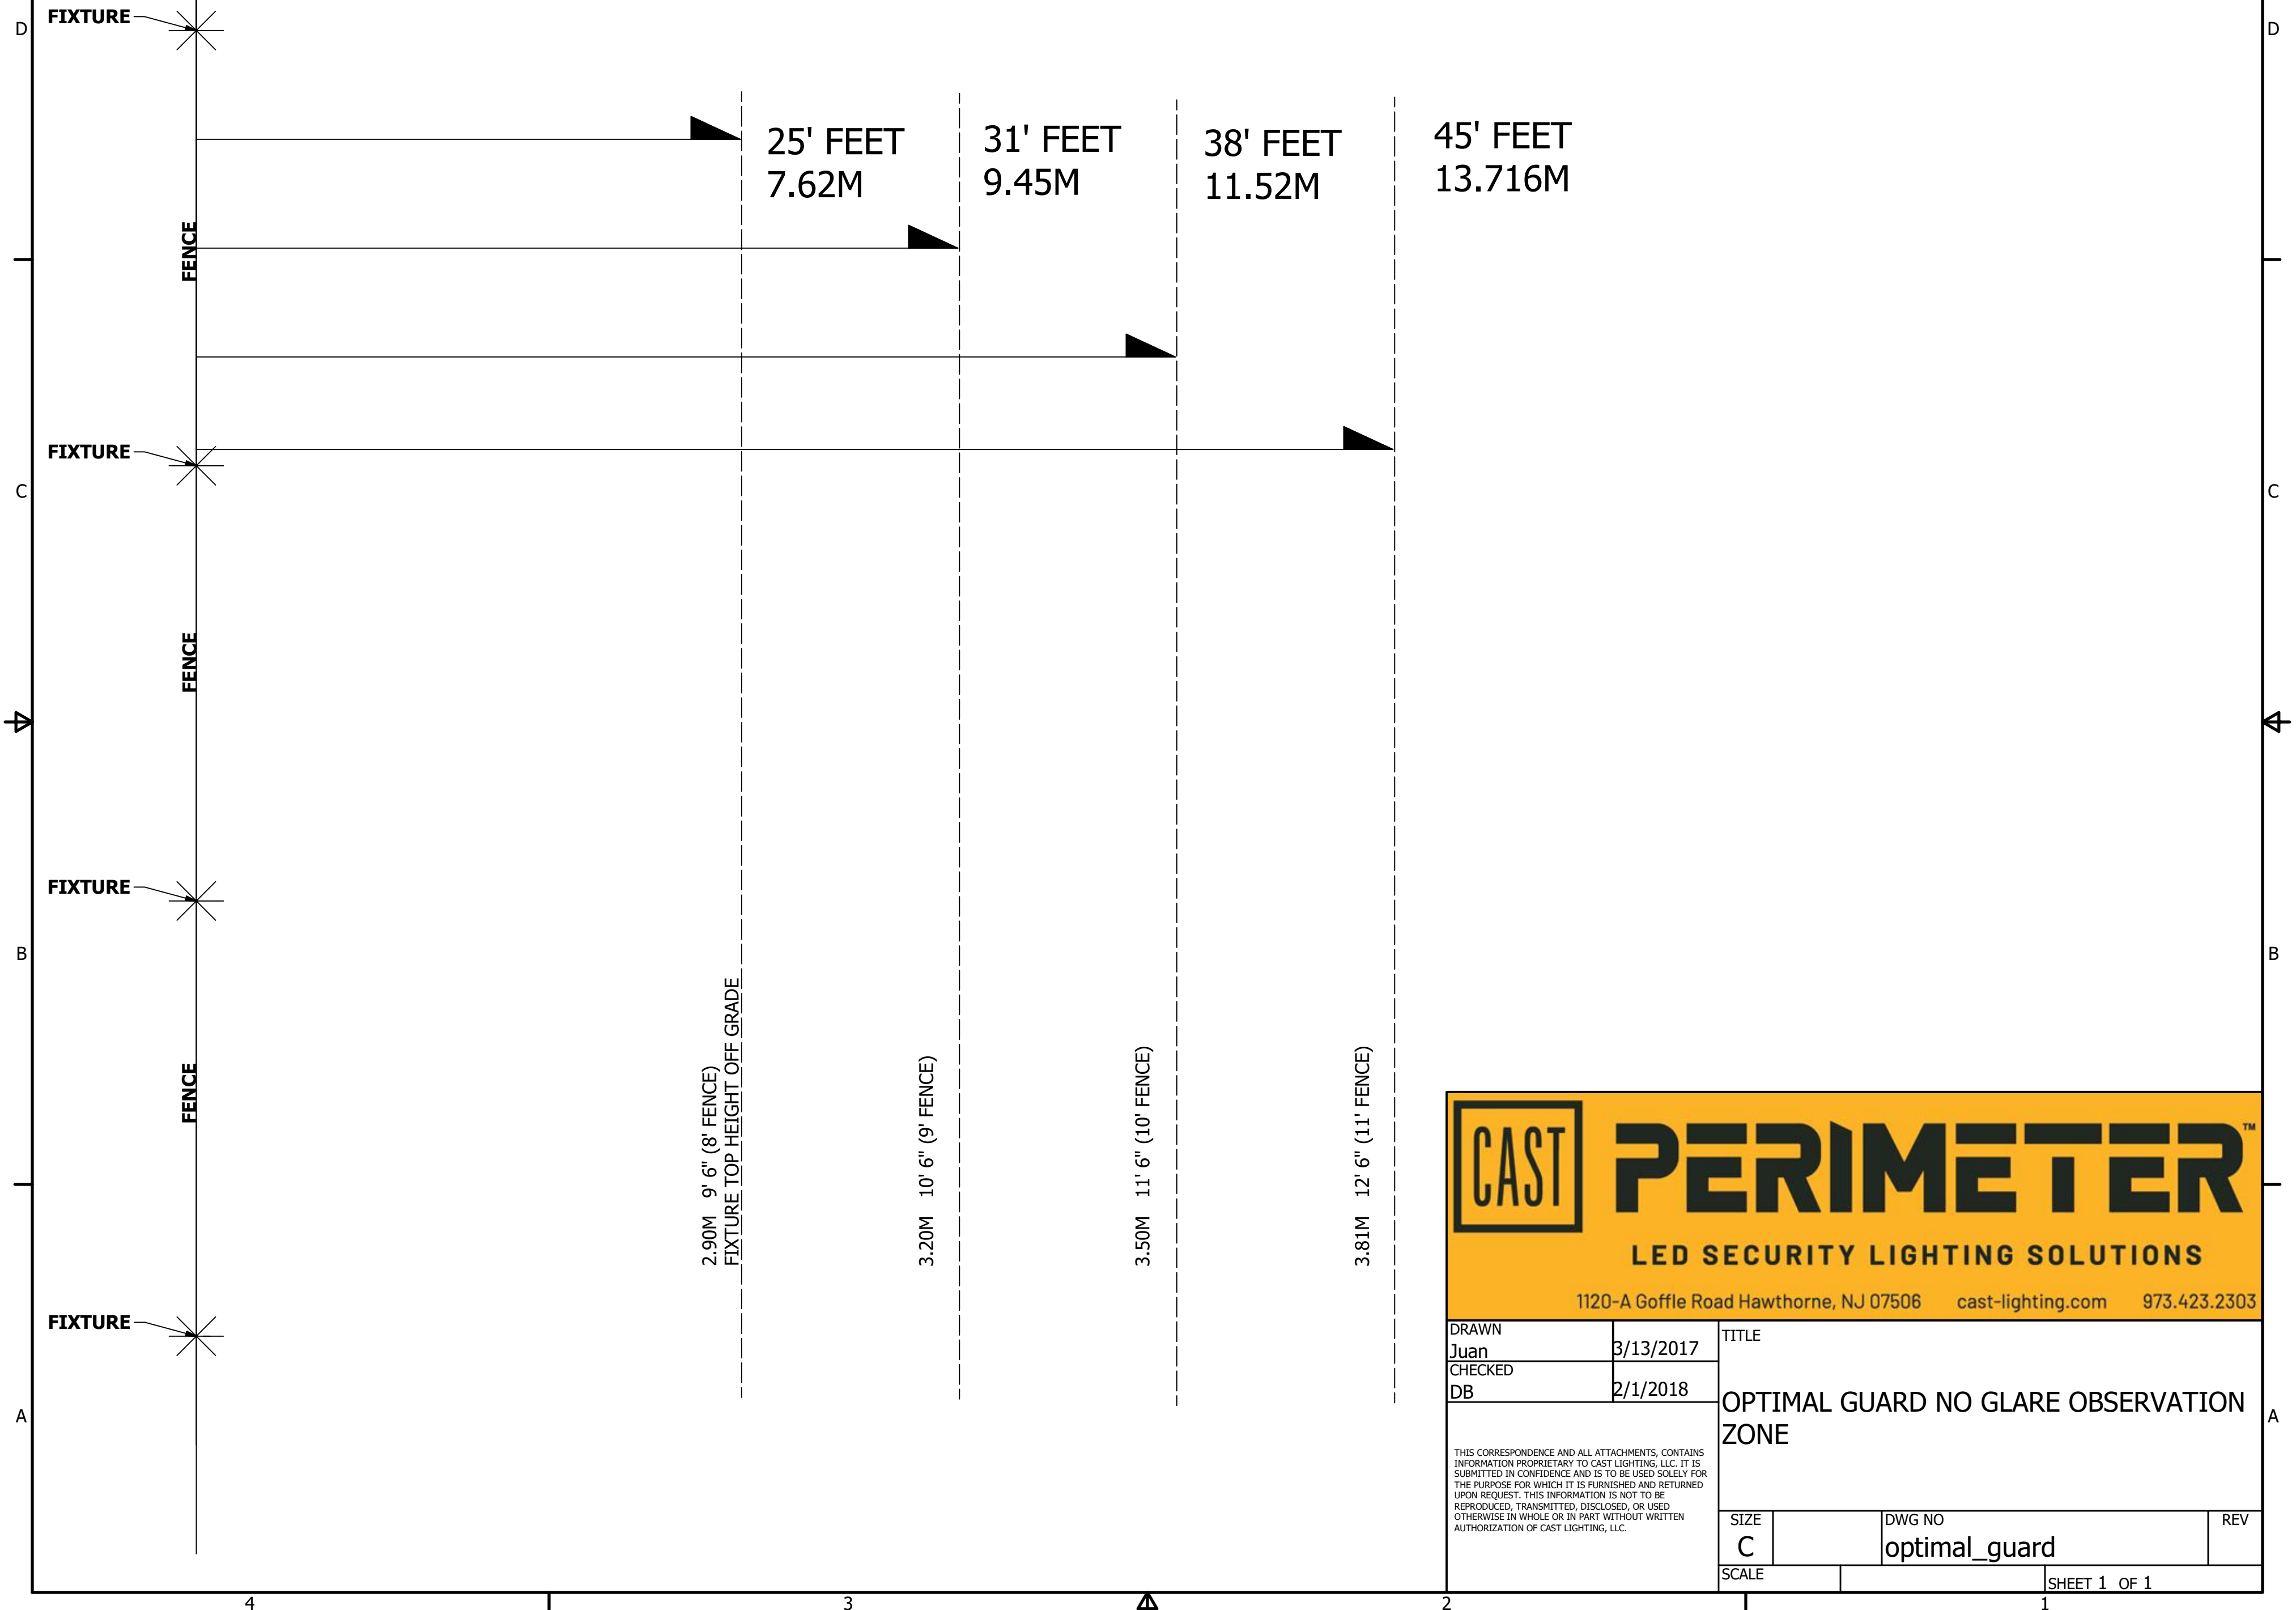

CAST PERIMETER™
LED SECURITY LIGHTING SOLUTIONS
 1120-A Goffle Road Hawthorne, NJ 07506 cast-lighting.com 973.423.2303

DRAWN Juan	3/13/2017	TITLE	
CHECKED DB	2/1/2018	OPTIMAL GUARD NO GLARE OBSERVATION ZONE	
<small>THIS CORRESPONDENCE AND ALL ATTACHMENTS, CONTAINS INFORMATION PROPRIETARY TO CAST LIGHTING, LLC. IT IS SUBMITTED IN CONFIDENCE AND IS TO BE USED SOLELY FOR THE PURPOSE FOR WHICH IT IS FURNISHED AND RETURNED UPON REQUEST. THIS INFORMATION IS NOT TO BE REPRODUCED, TRANSMITTED, DISCLOSED, OR USED OTHERWISE IN WHOLE OR IN PART WITHOUT WRITTEN AUTHORIZATION OF CAST LIGHTING, LLC.</small>		SIZE C	DWG NO optimal_guard
		SCALE	REV
		SHEET 1 OF 1	